


PC FAIR 2011 (I)

15 - 17 APRIL 2011

KUALA LUMPUR CONVENTION CENTRE

Conference Halls 1,2 and 3

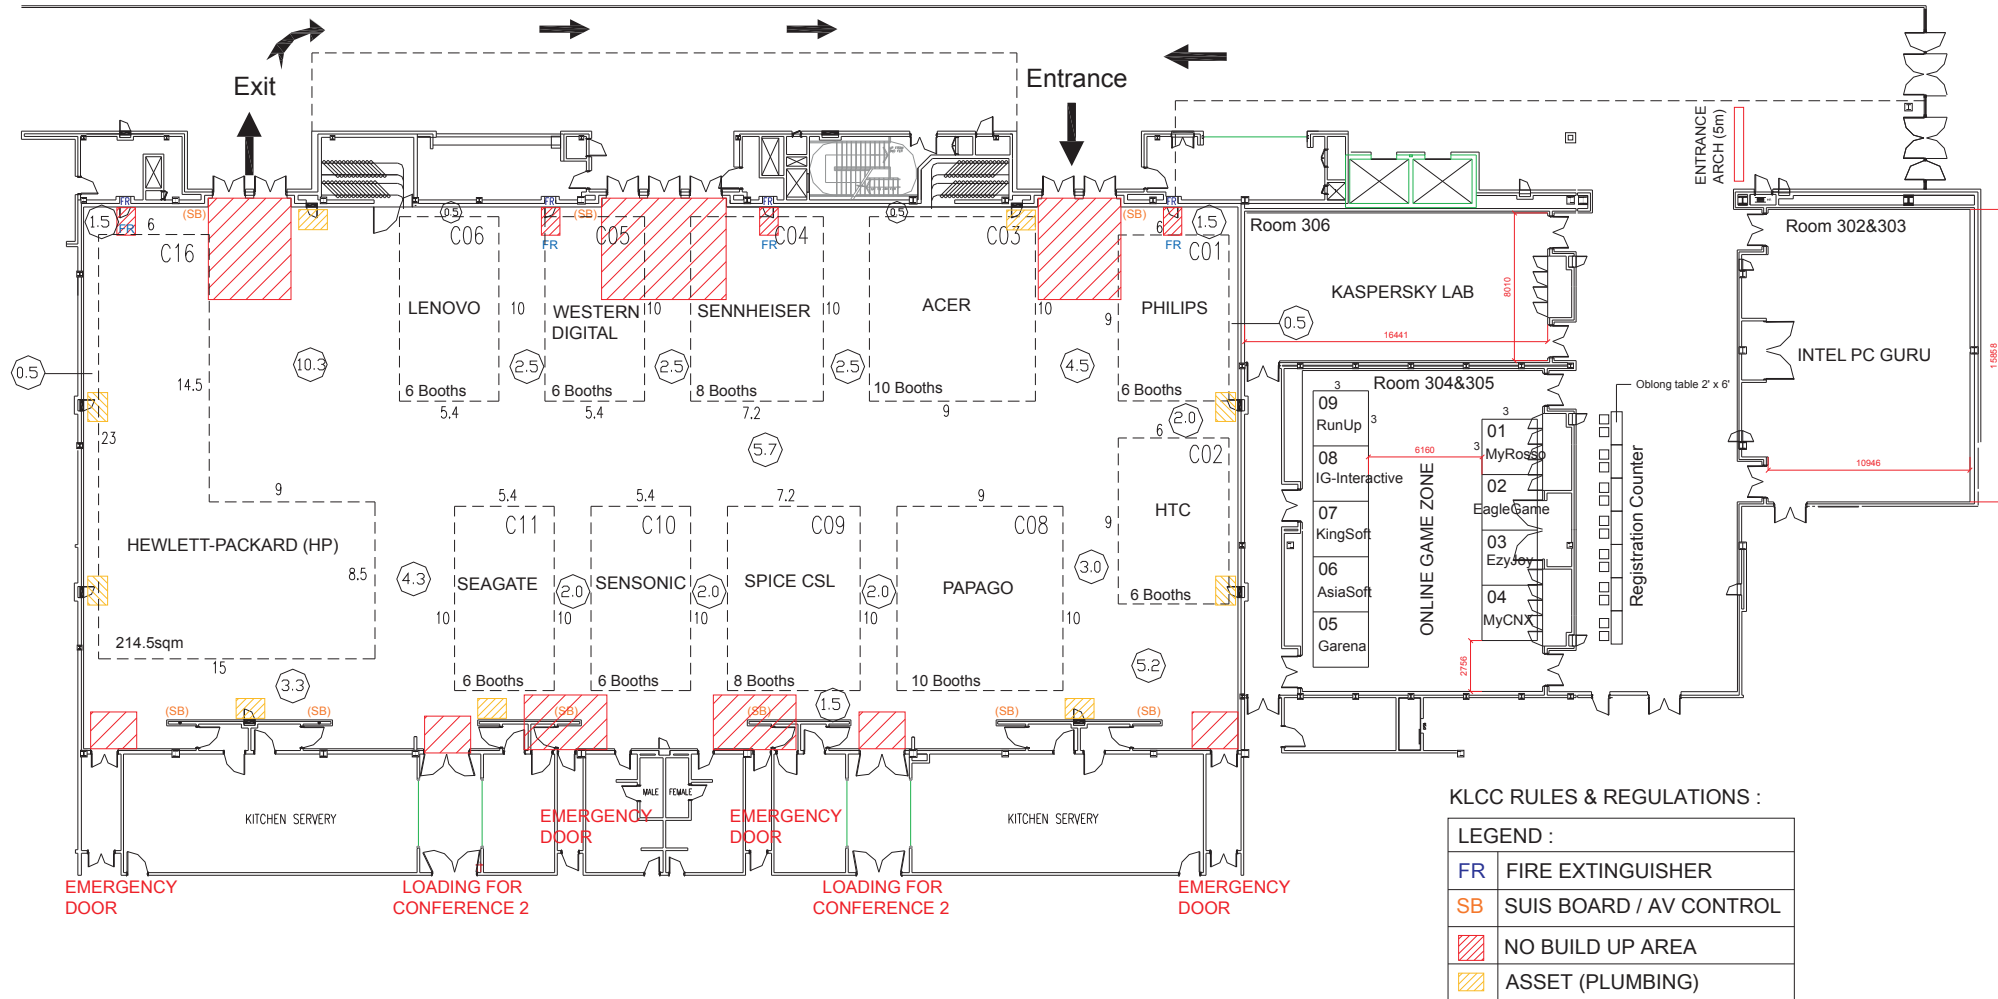

* THIS FLOOR PLAN IS SUBJECT TO KUALA LUMPUR CONVENTION CENTRE APPROVAL

PROJECT / EXHIBITION / SHOW PC FAIR (I) 2011	SHOW PERIOD 15-17 APRIL 2011	CLIENT PIKOM	<p style="font-size: small;">Total Brand Activation</p>	PERSON-IN-CHARGE JAQ / MANDY	REMARKS	AMENDMENT	DATE	DRAWING TITLE
VENUE / ADDRESS KLCC	CITY / COUNTRY MALAYSIA	CLIENT APPROVED	DATE	SCALE -	DRAWN BY ZES 29.11.2010	R00	29.11.2010	LAYOUT PLAN
				DRAWN BY DATE		R01	7.3.2011	
				CHECKED BY DATE	R02	28.3.2011		PROJECT NUMBER
				DRAWING NUMBER				

This design is copyright of Pico International (M) Sdn Bhd which cannot be reproduced or modified. Any unauthorised use in part or in whole is subject to prosecution.
This drawing is subject to modification to suit construction purposes